
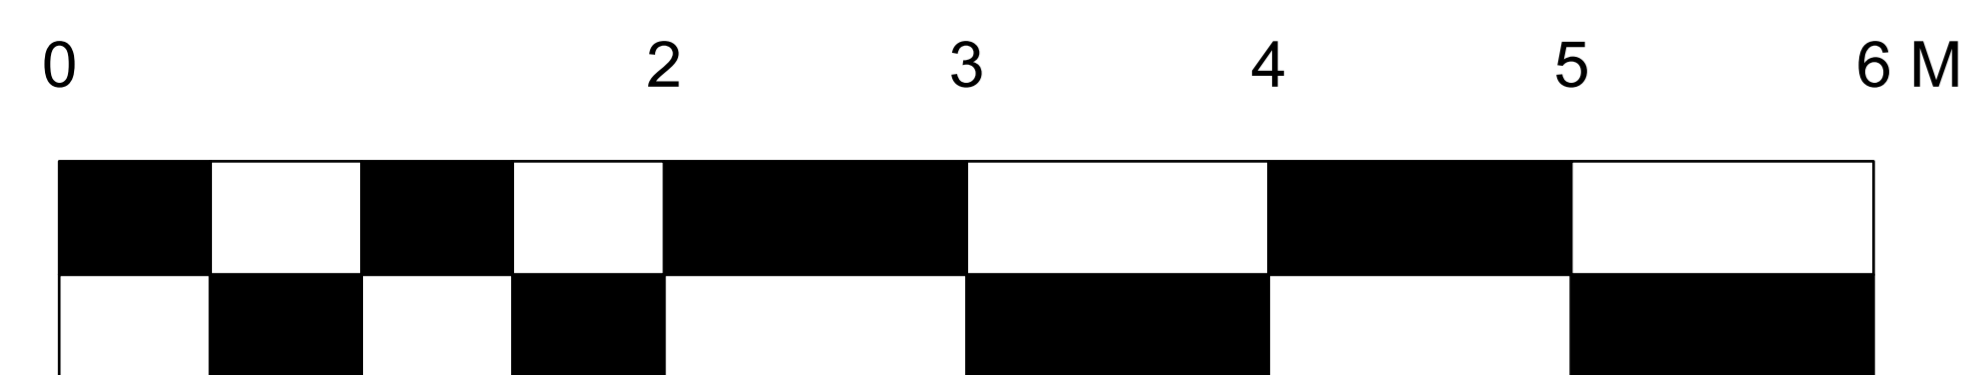


Ideal Homes - Showhouse 2018

RDS Simmonscourt

Scale 1 : 25

Date: 2/8/18
 Time: 4:01:11 PM
 File name: showhouse@ideal_homes_17_v2011_v2015.vwx

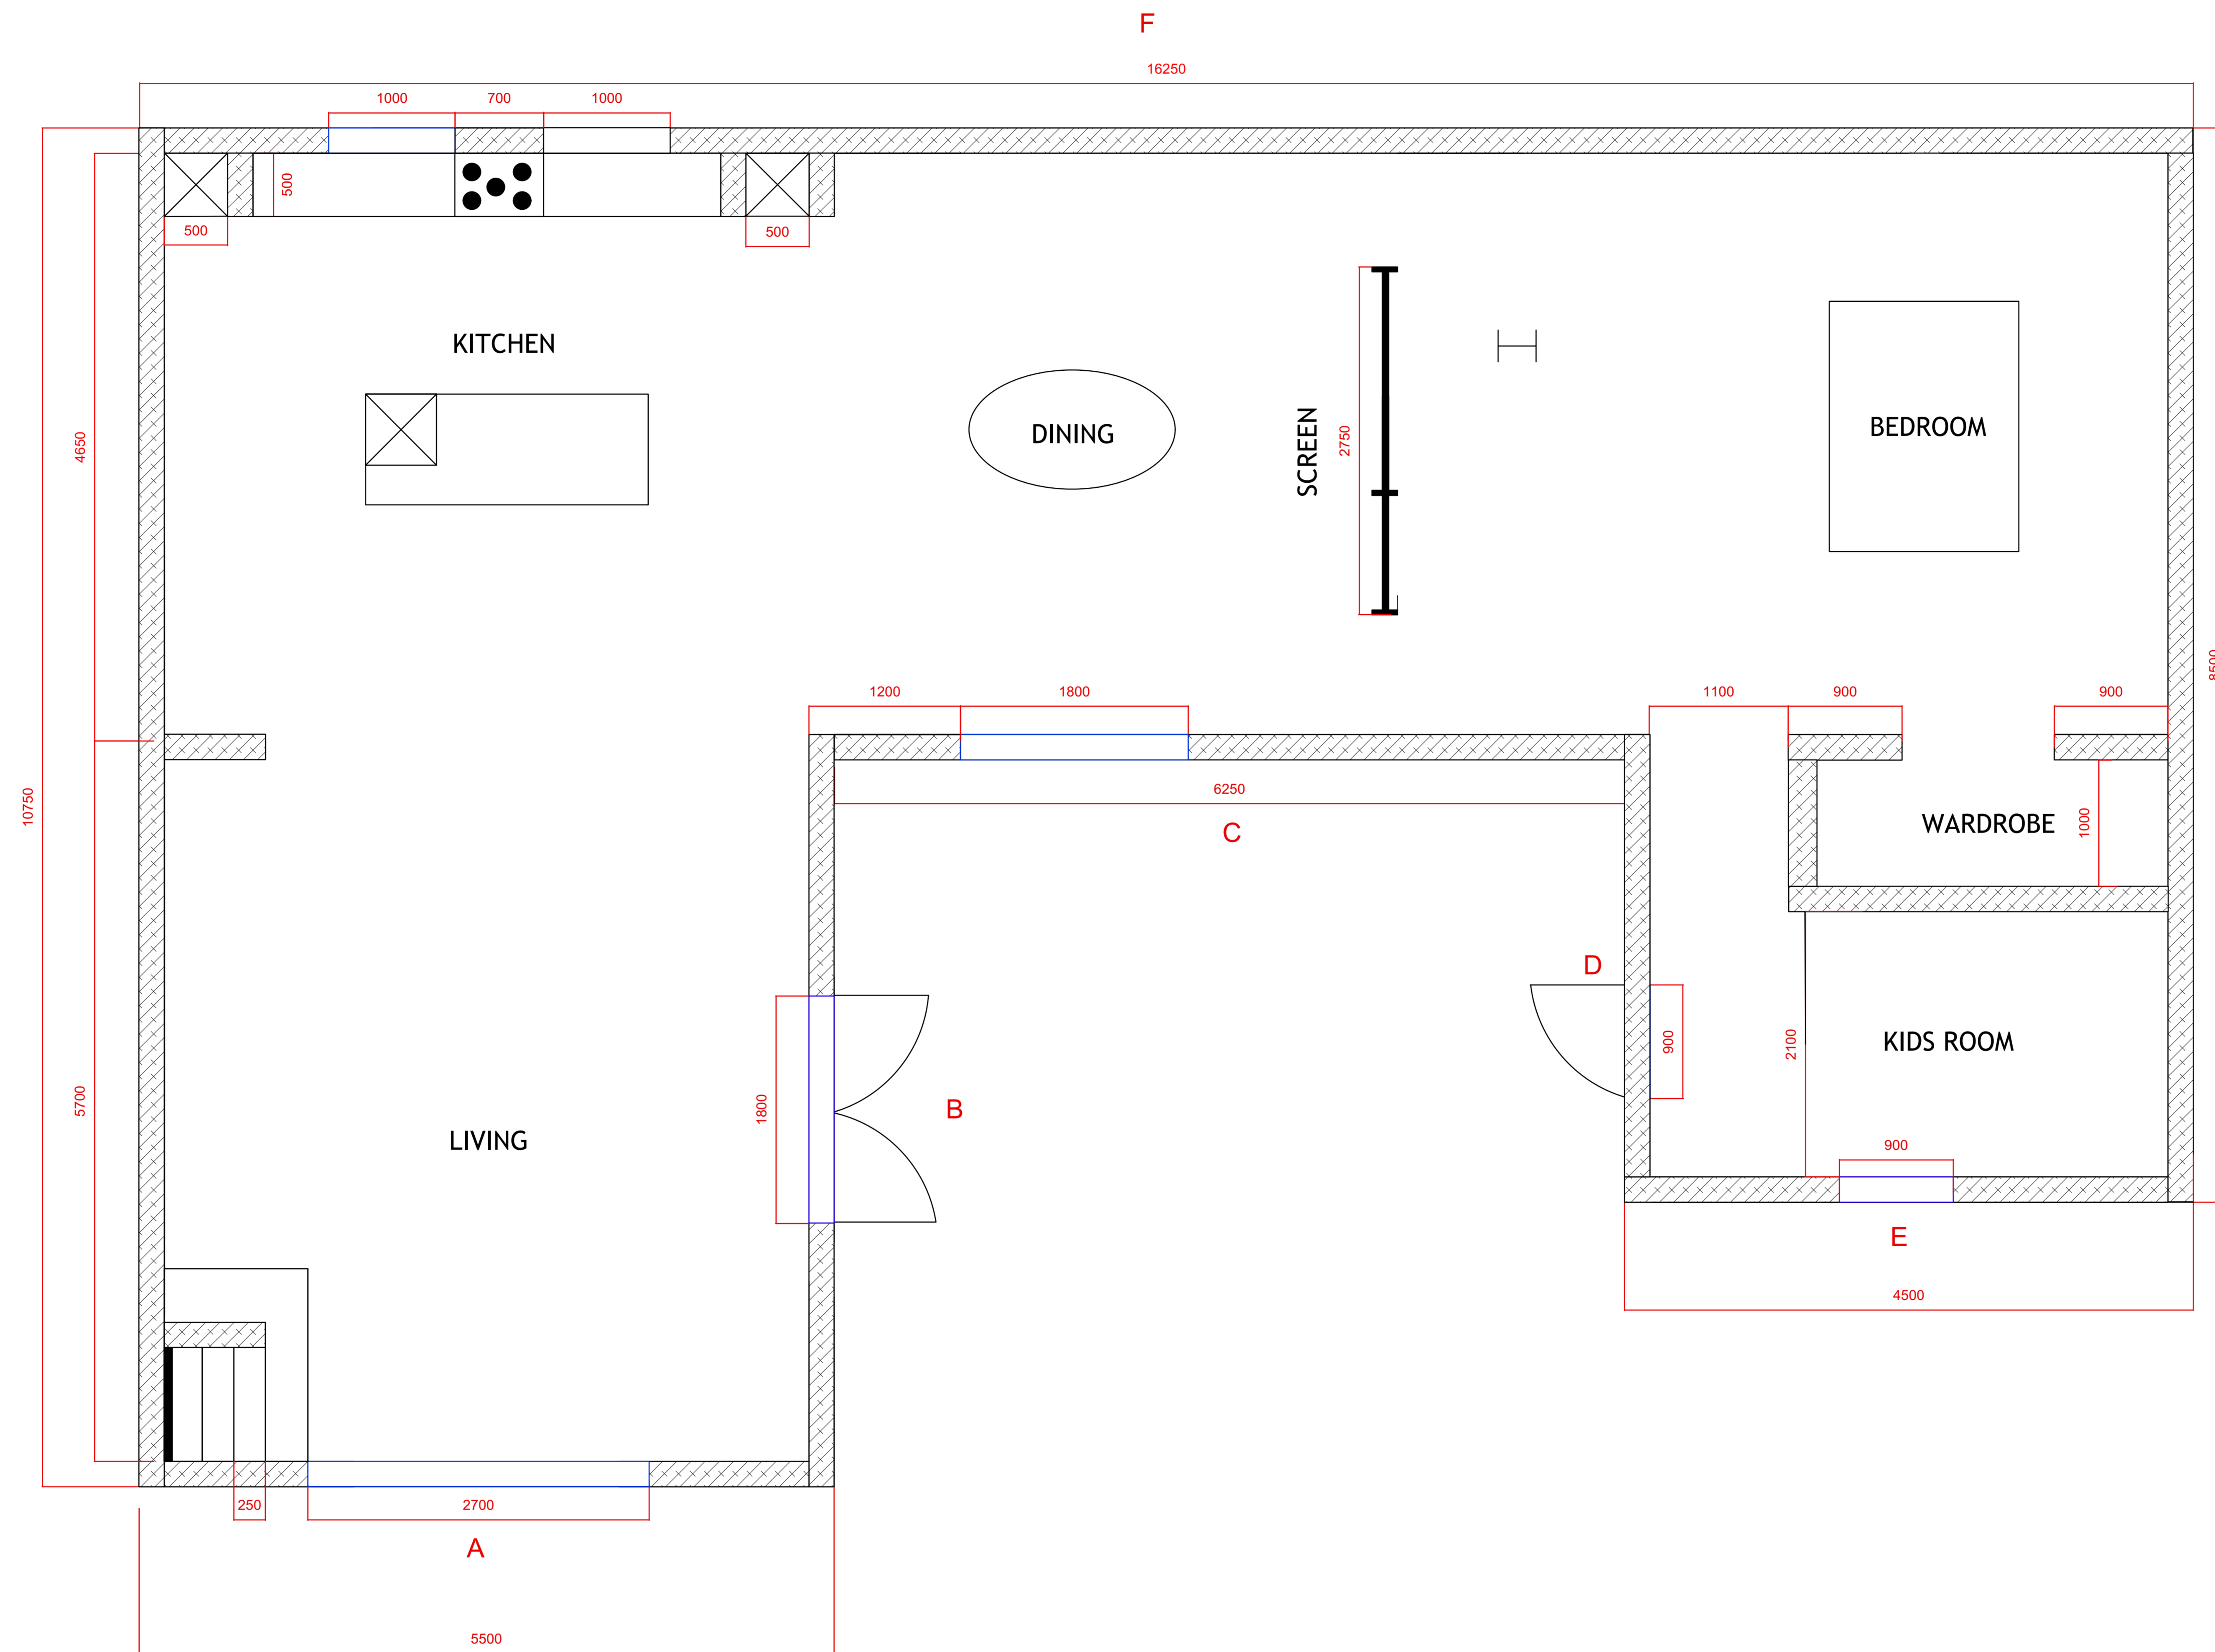






Client	Ideal Homes Show
Location	RDS Simmonscourt
Version	4
Scale	1 : 25
Date	27/8/18
Event Manager	Ronnie
Designer	Michelle
Graphic Designer	TBC

Ideal Homes - Showhouse 2018

RDS Simmonscourt

Scale 1 : 25

Date: 2/8/18
Time: 4:01:11 PM
File name: showhouse@ideal_homes_17_v2011_v2015.vwx

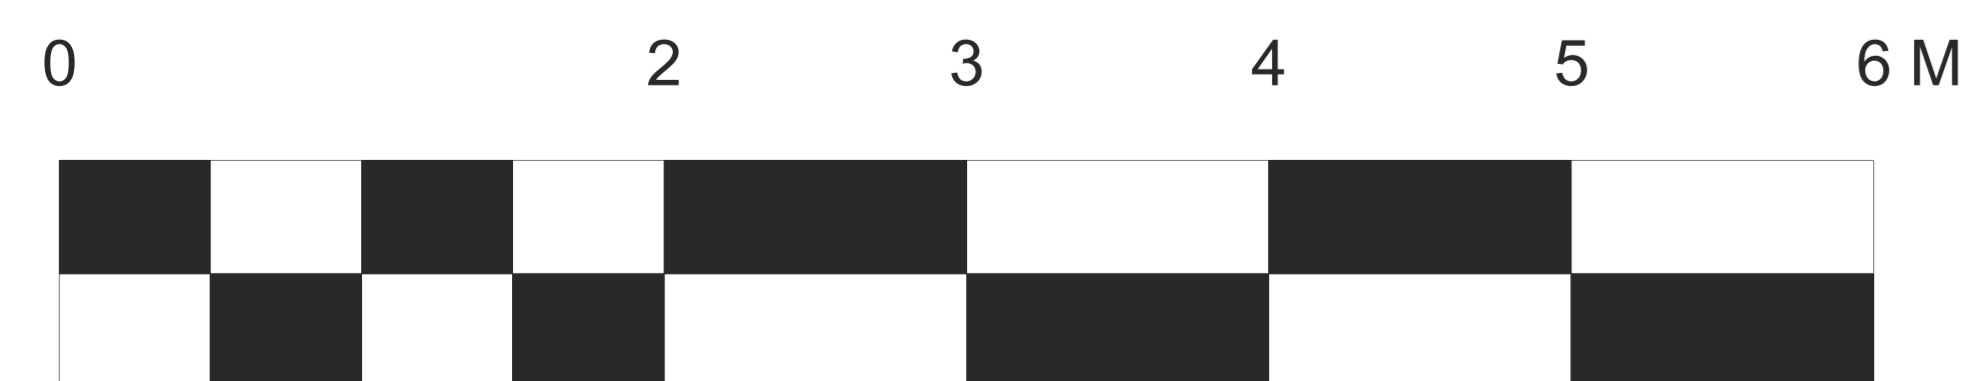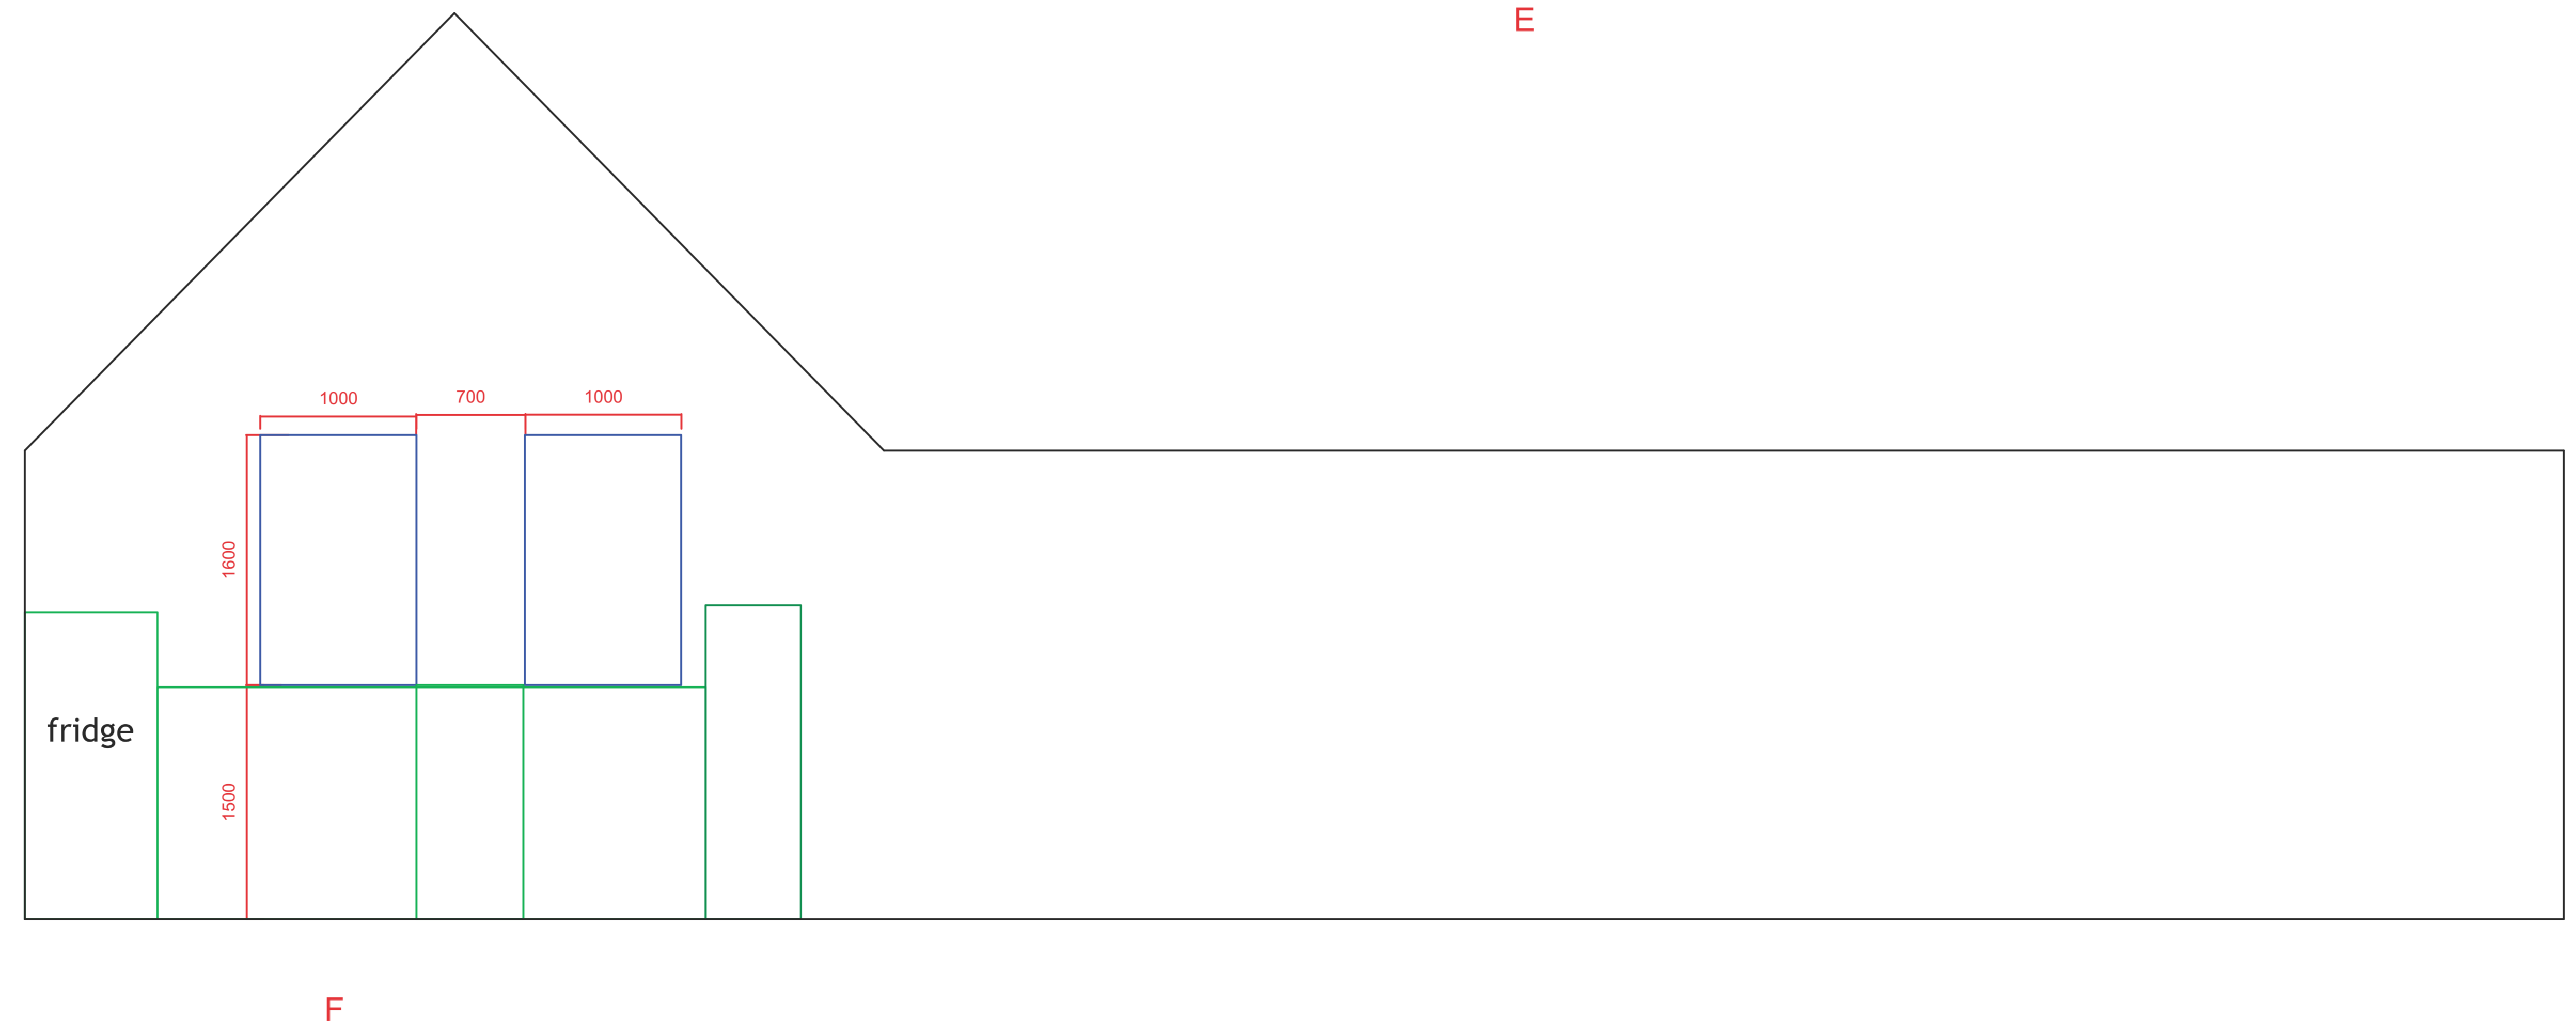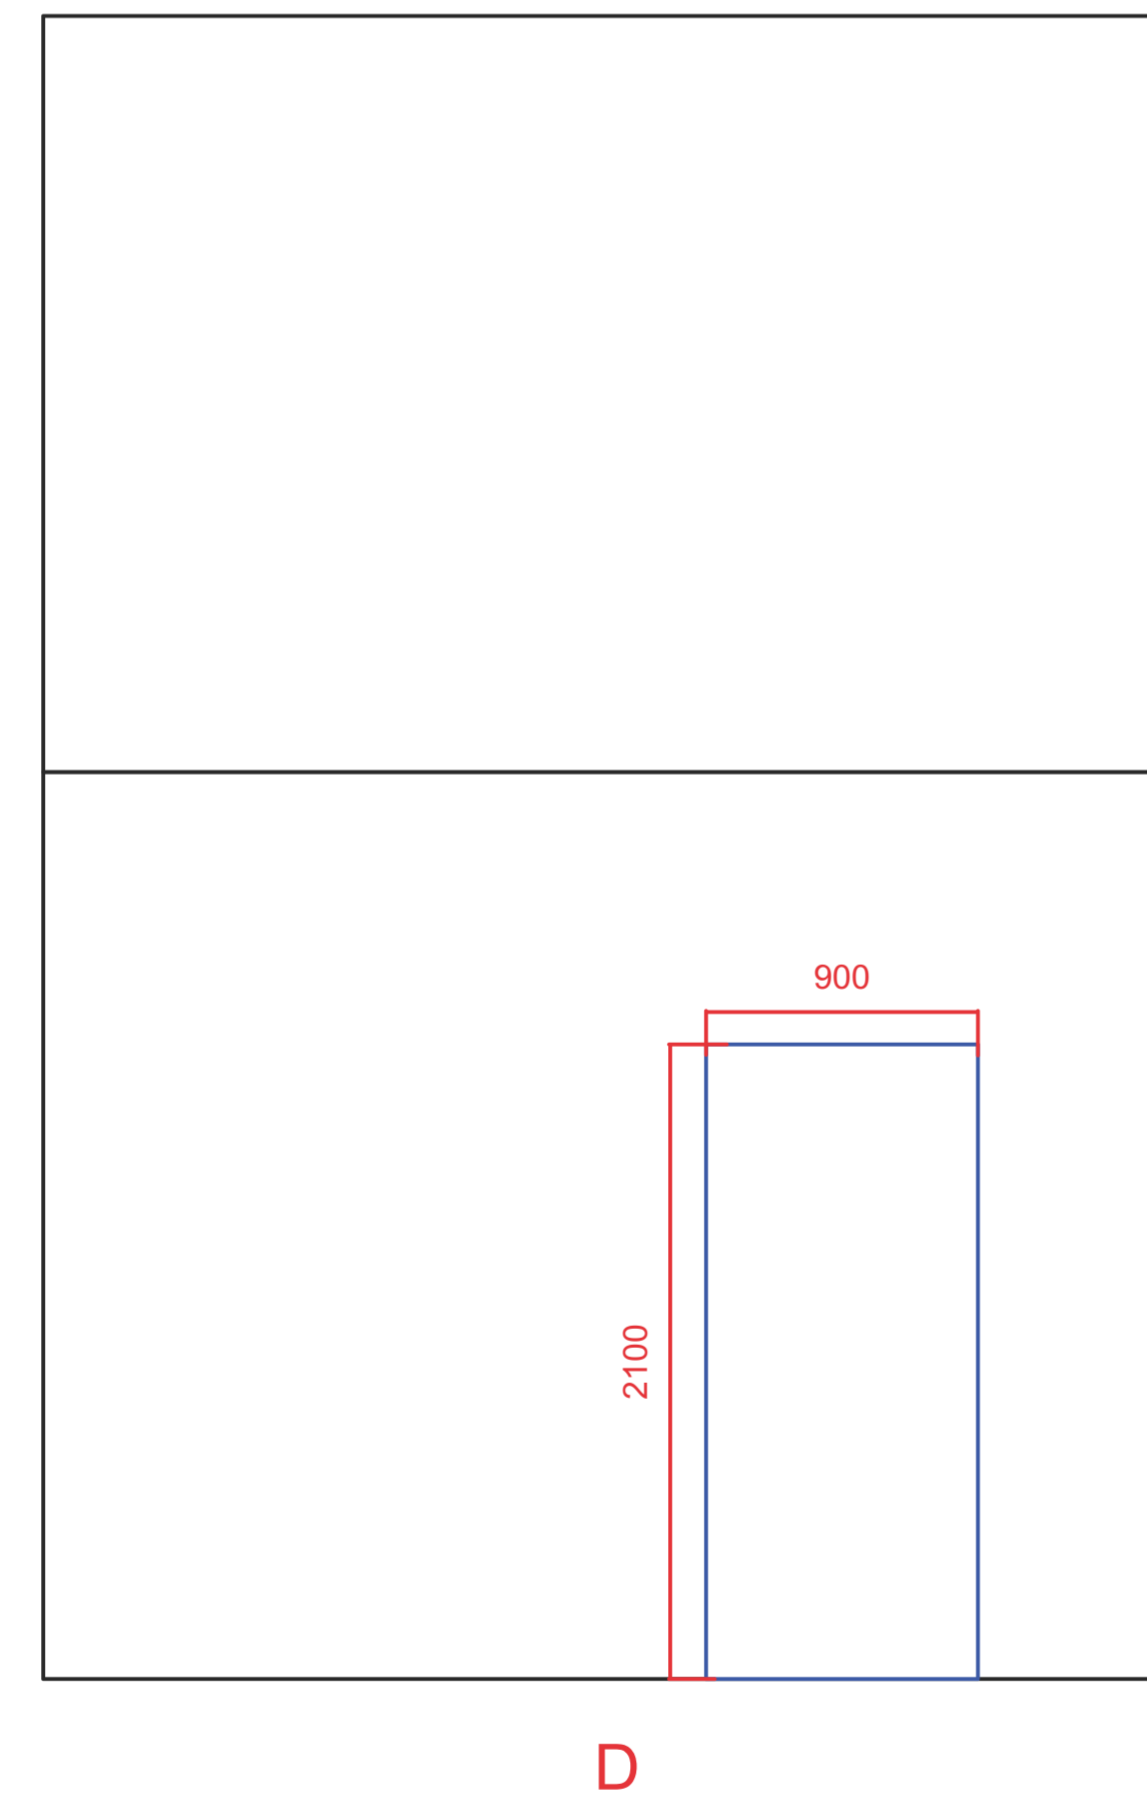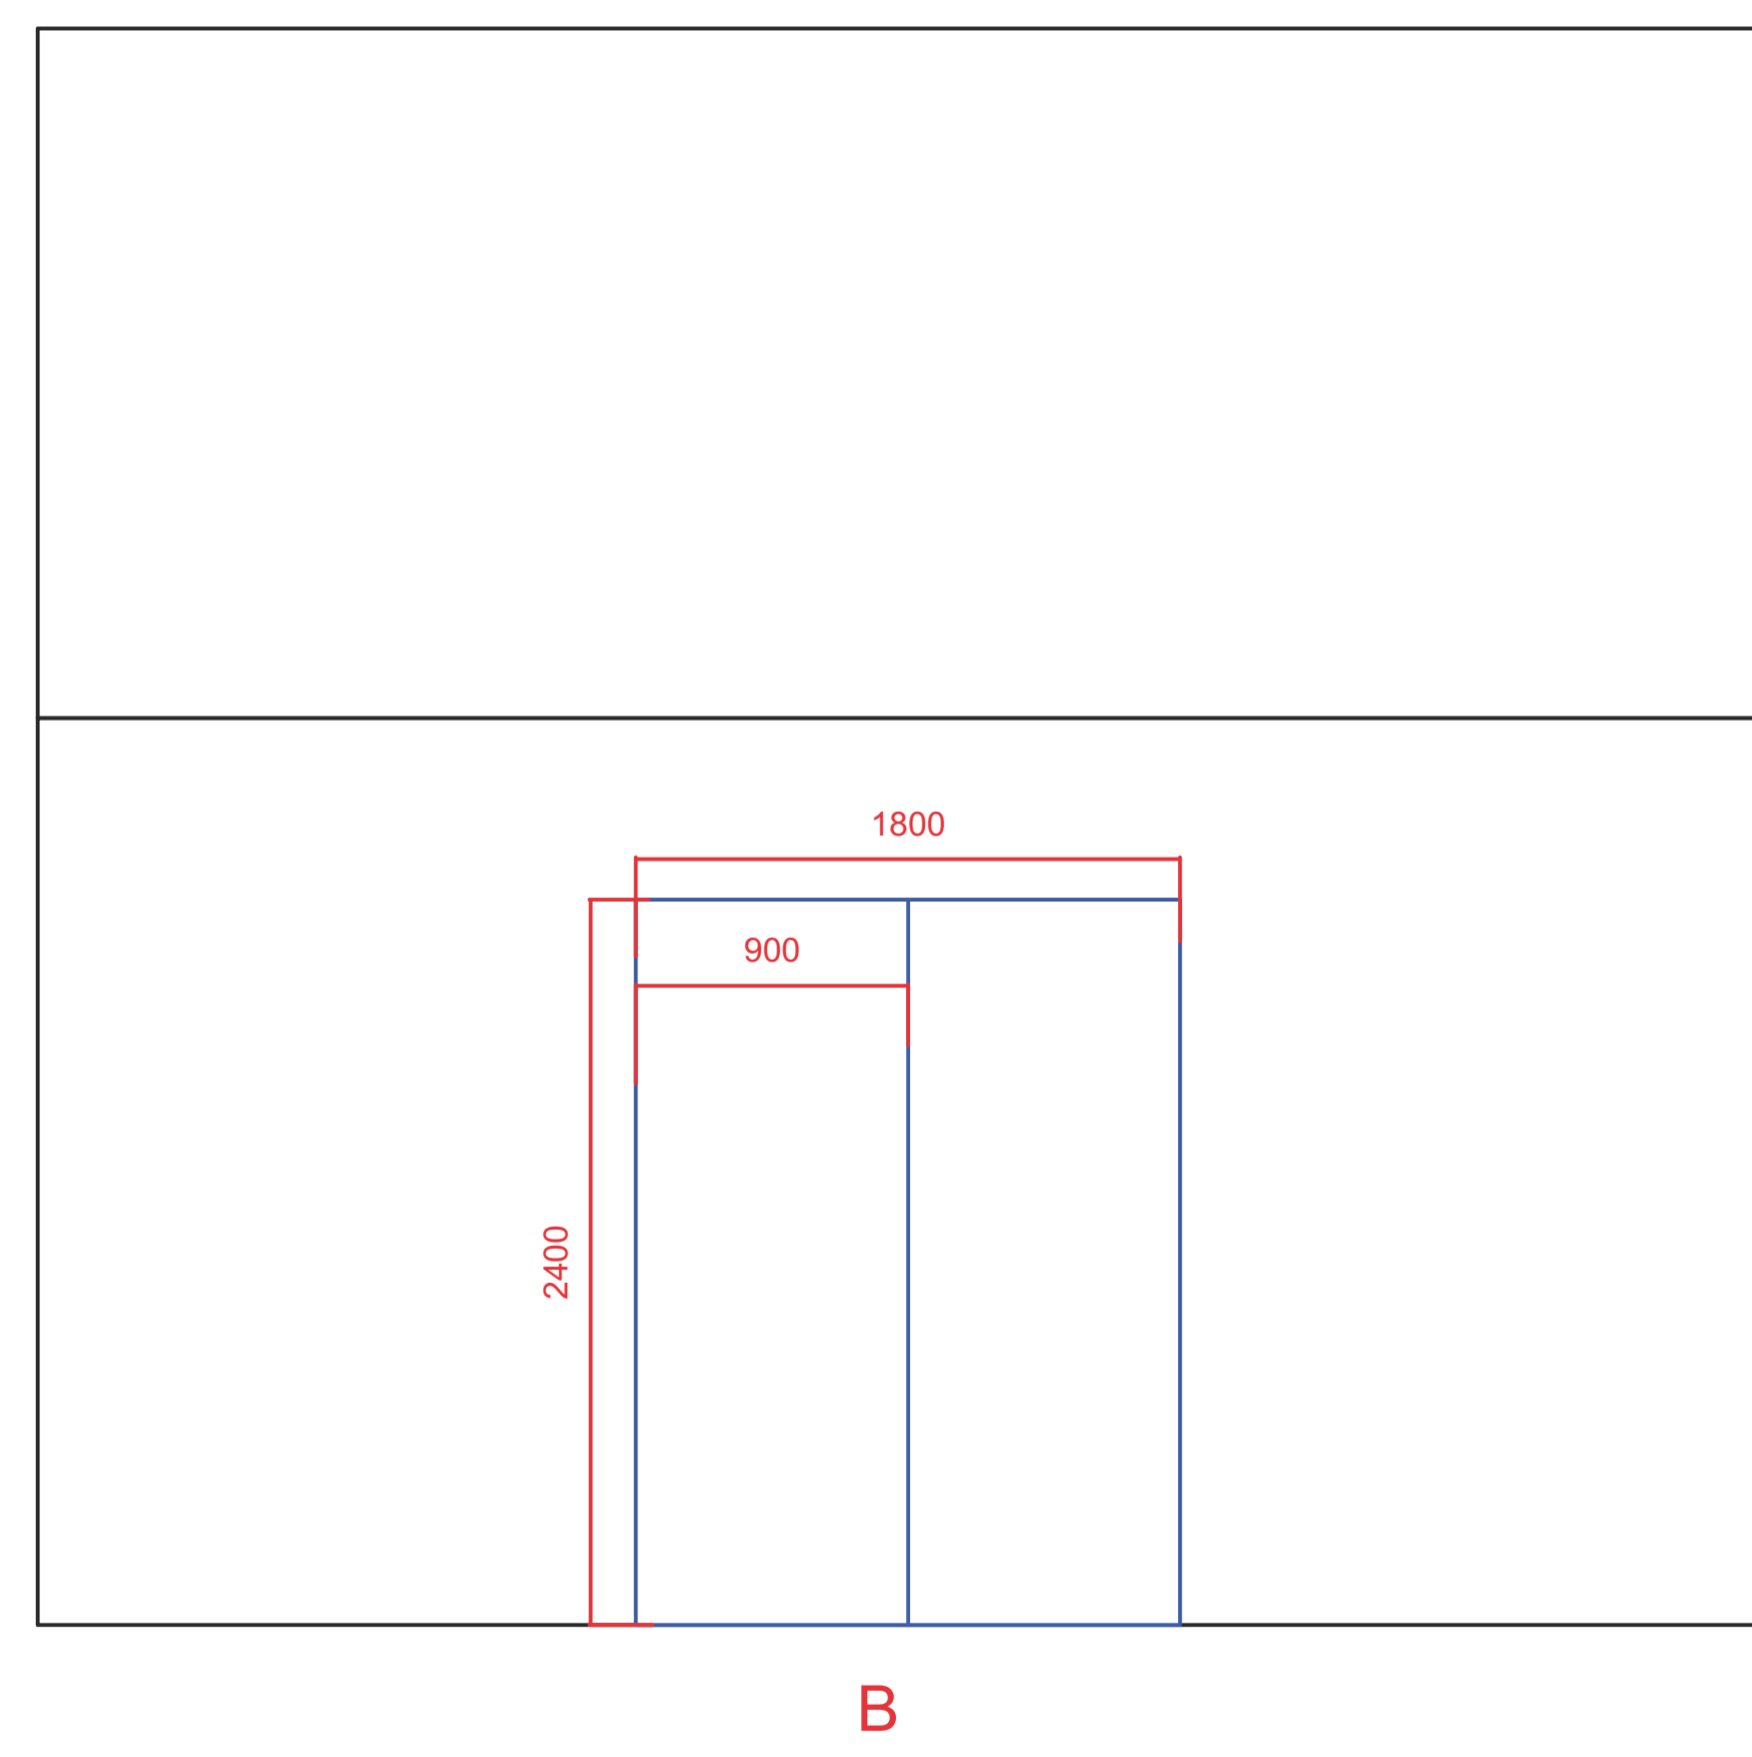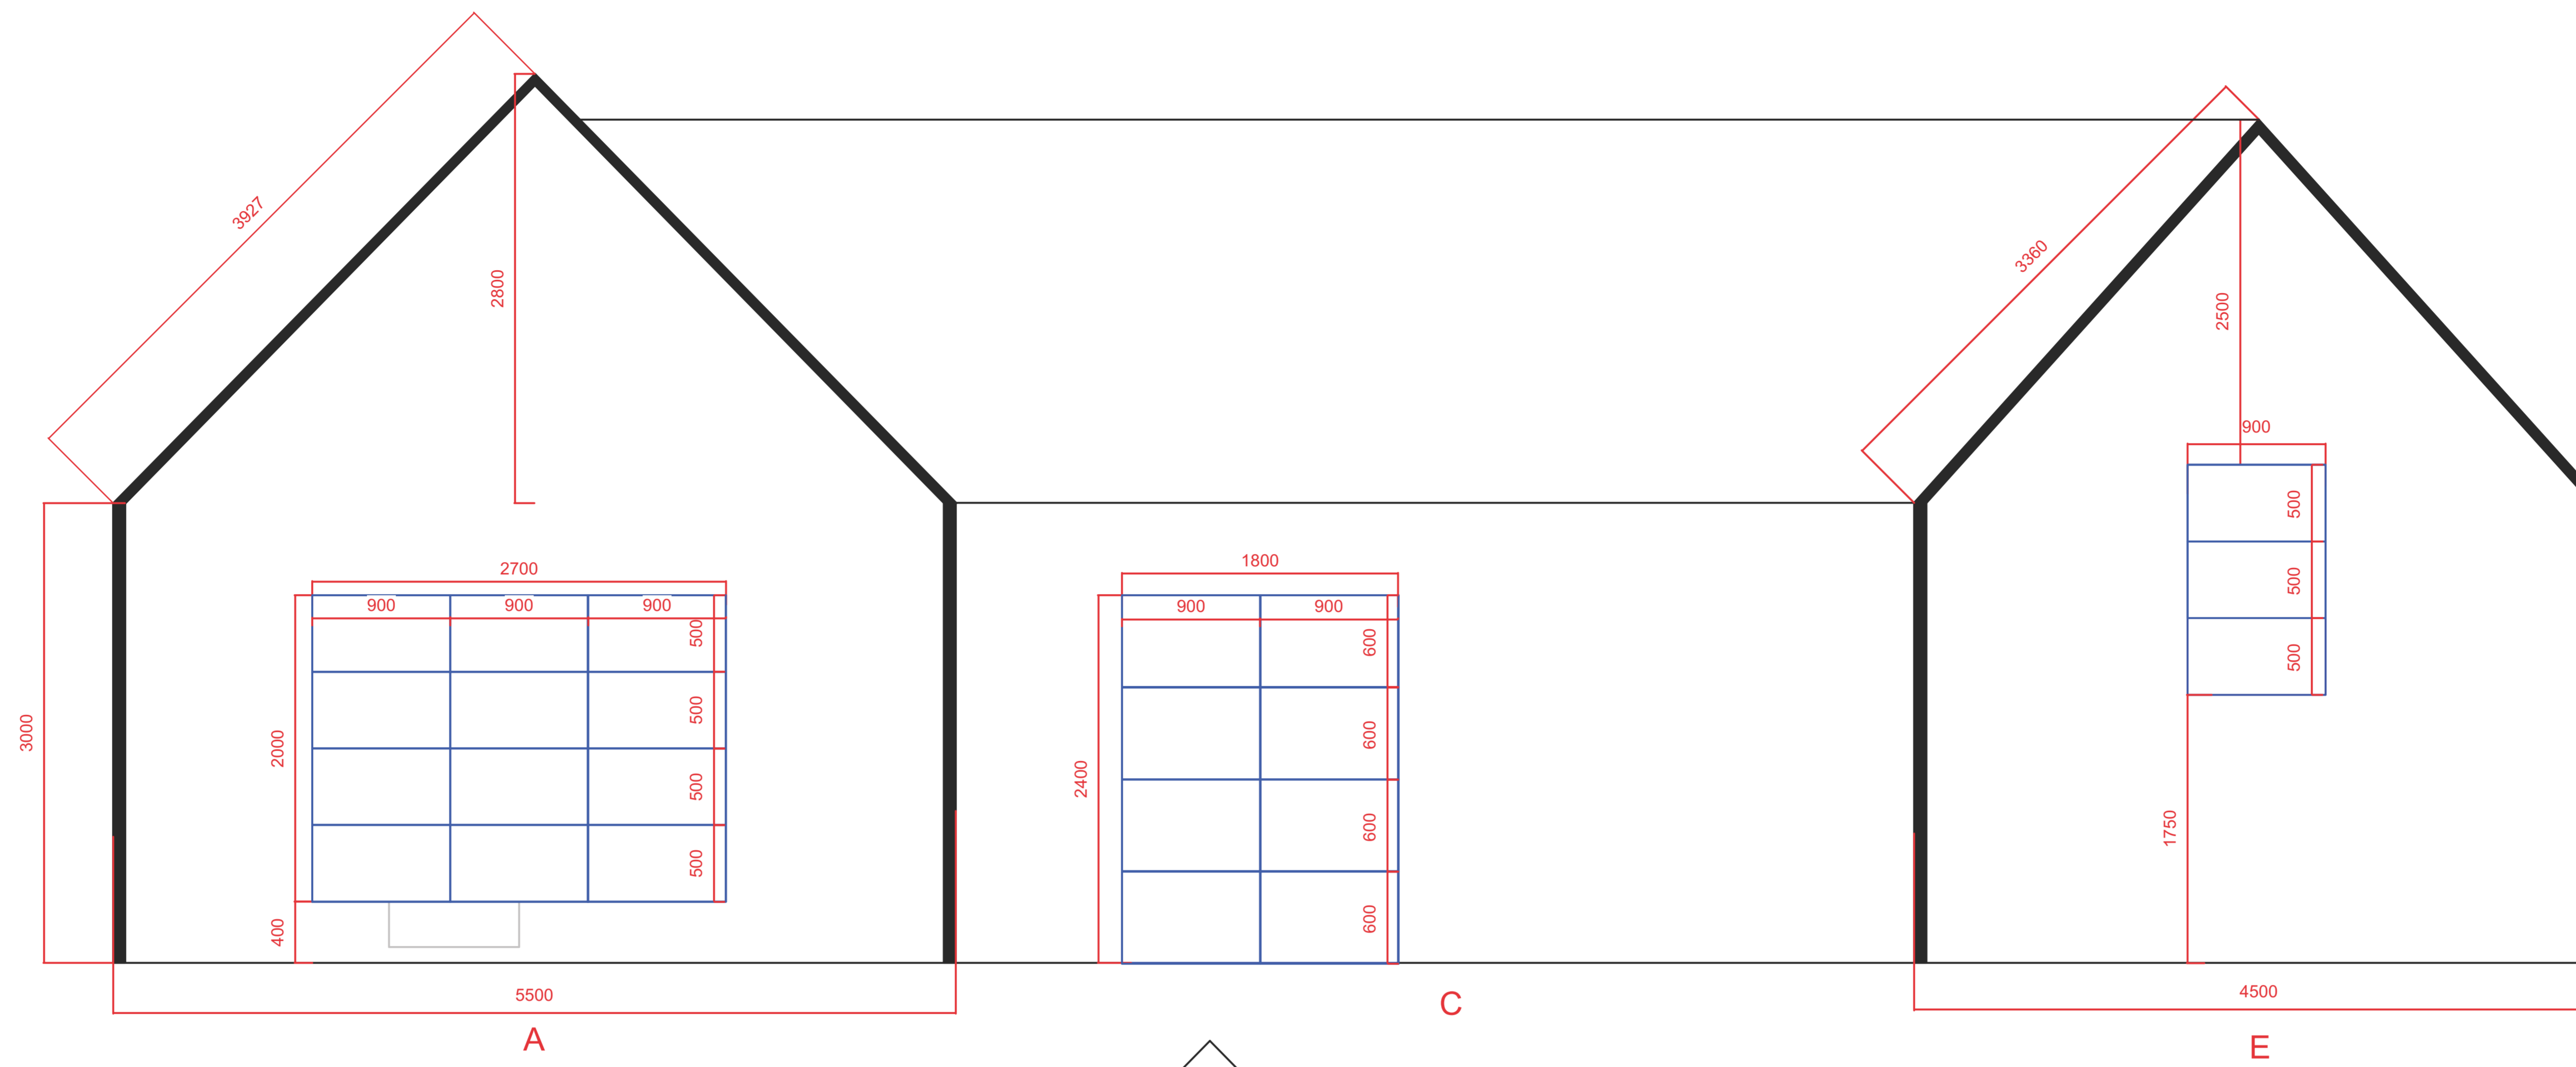

Client	Ideal Homes Show
Location	RDS Simmonscourt
Version	4
Scale	1 : 25
Date	27/8/18
Event Manager	Ronnie
Designer	Michelle
Graphic Designer	TBC